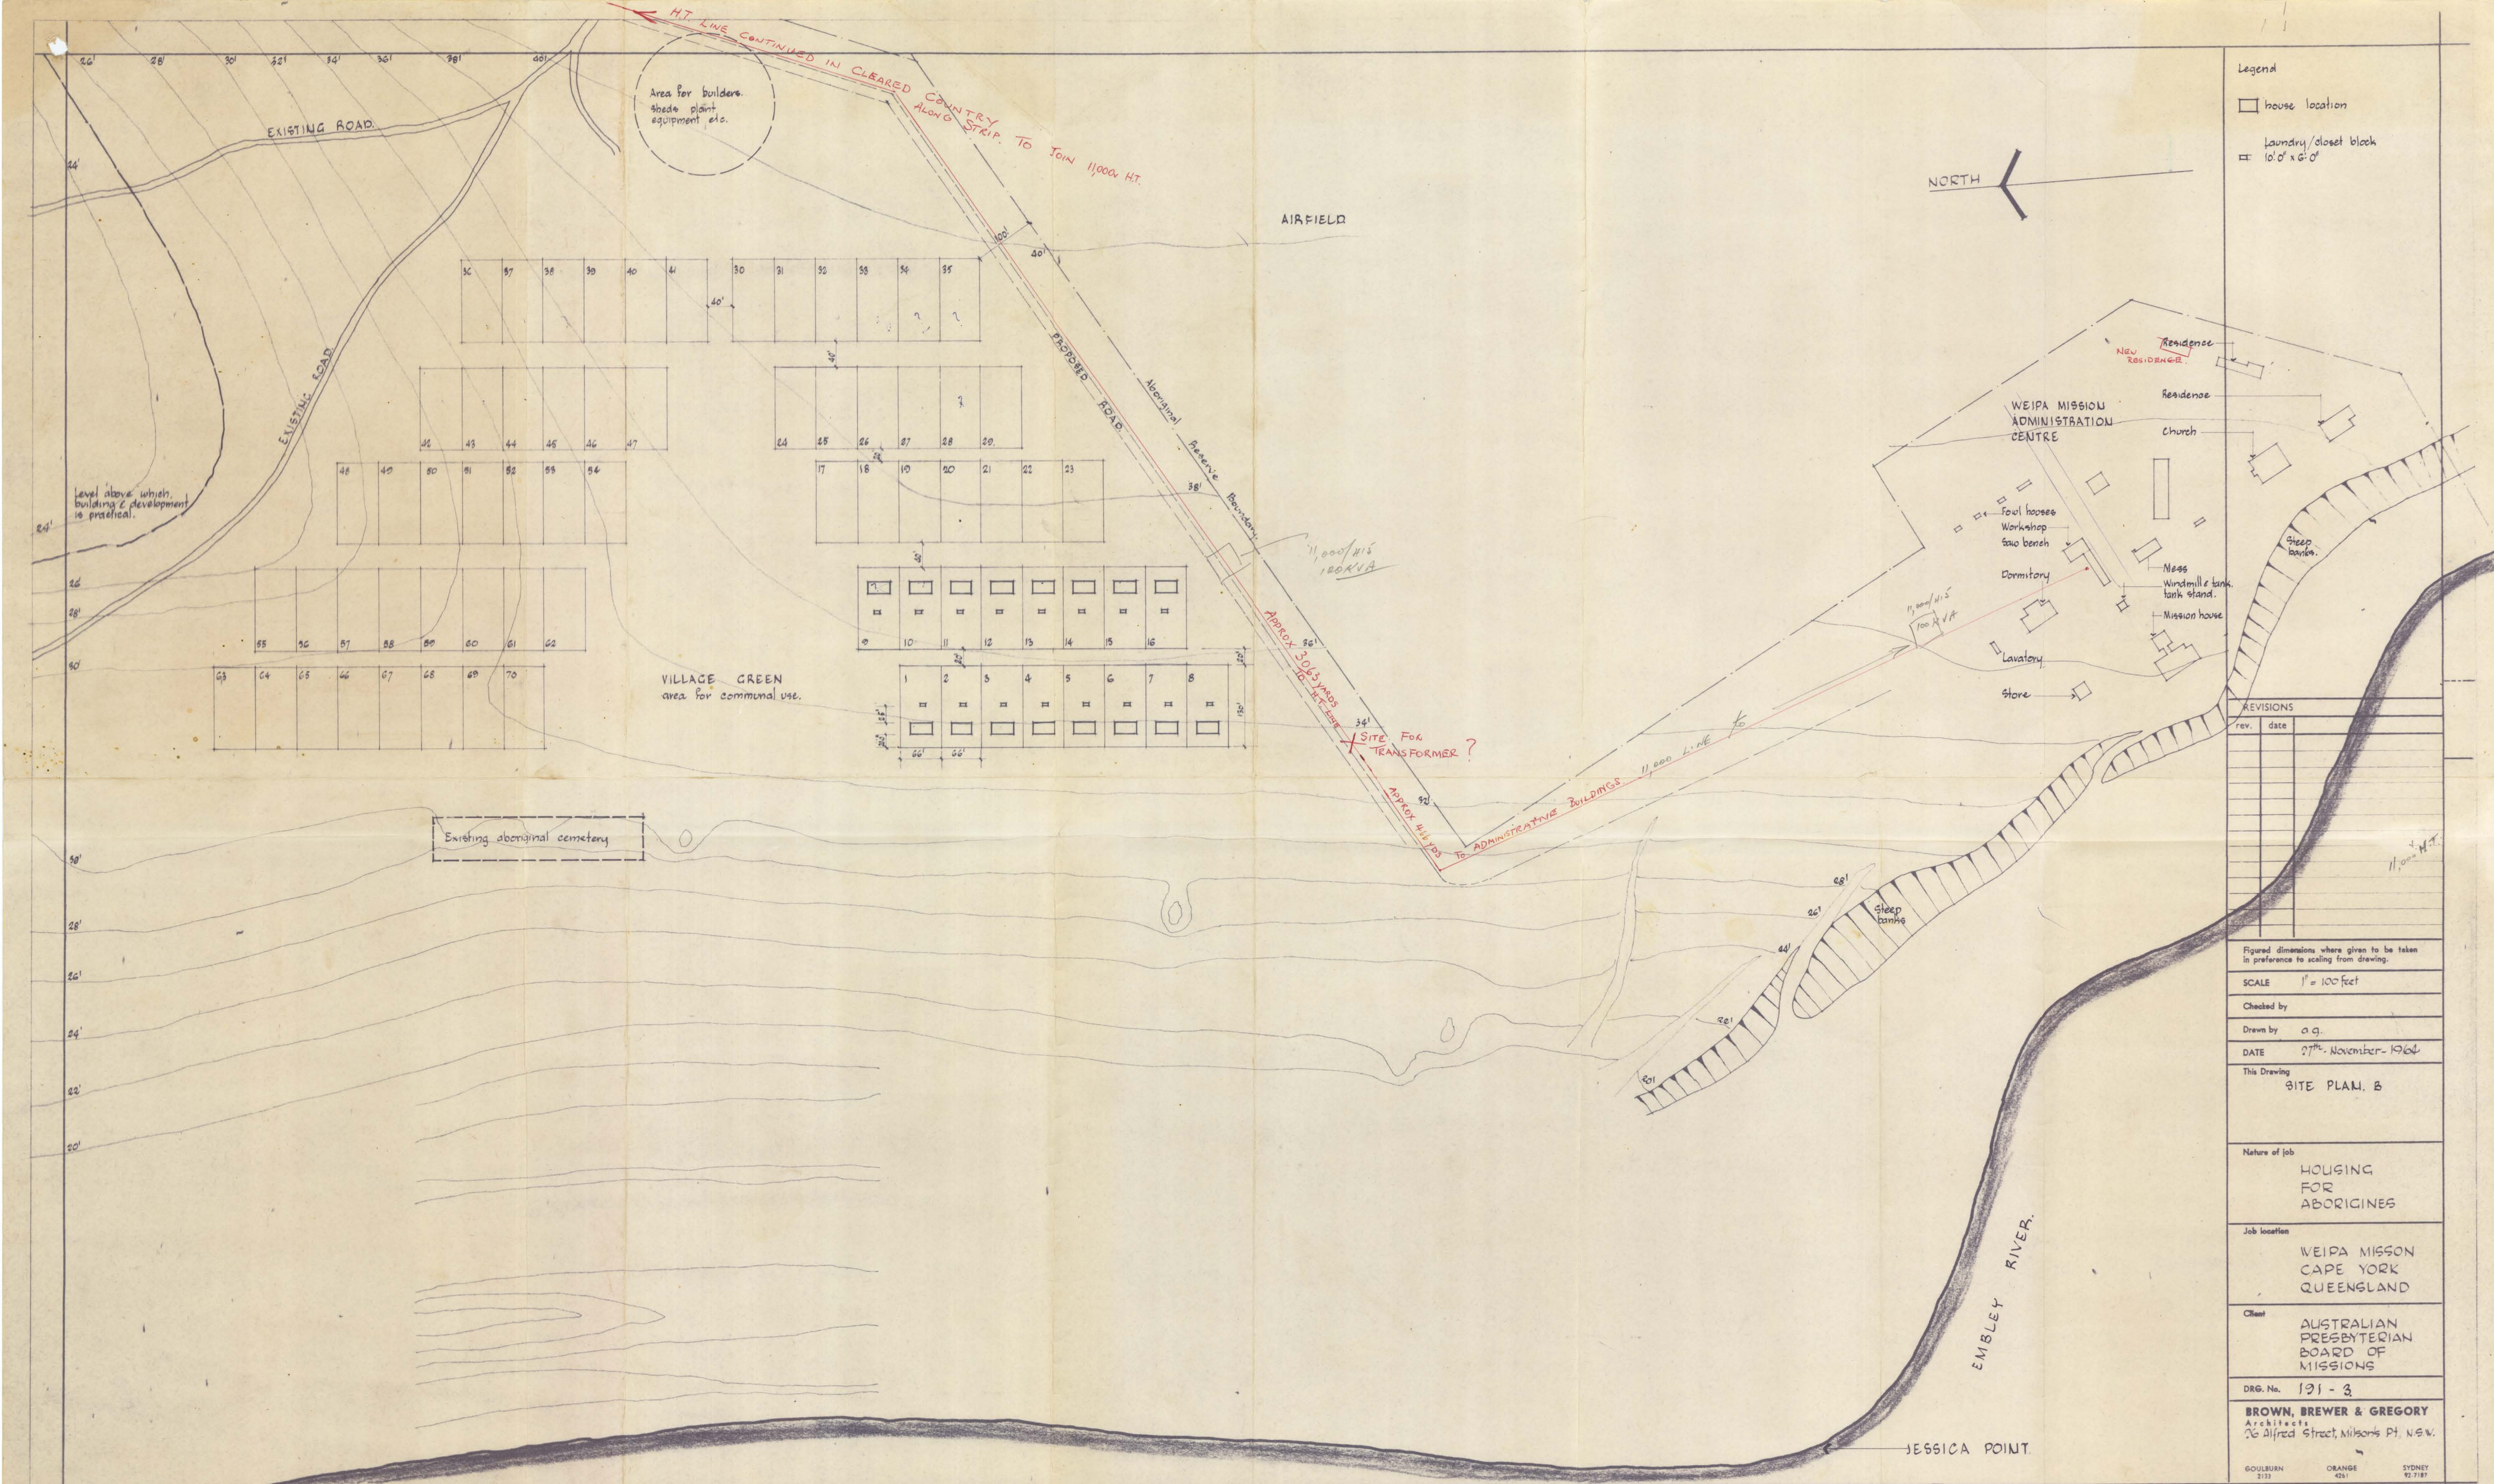


[illegible]

Figured dimensions where given to be taken in preference to scaling from drawing.

SCALE $1'' = 100 \text{ feet}$

Checked by _____

Drawn by a g.

DATE 27th. November - 1964

This Drawing
SITE PLAN, B

Nature of job

HOUSING
FOR
ABORIGINES

Job location

WEIPA MISSION
CAPE YORK
QUEENSLAND

Client

AUSTRALIAN
PRESBYTERIAN
BOARD OF
MISSIONS

DRG. No. 191 - 3.

BROWN, BREWER & GREGORY
Architects
26 Alfred Street, Milsons Pt, N.S.W.

GOULBURN 2133	ORANGE 4261	SYDNEY 92-7187
------------------	----------------	-------------------